


Bockholt
Landscape Architecture

Design Concept One
12/12/2016


HERMAN FRANKS PARK

EMIGRATION CREEK

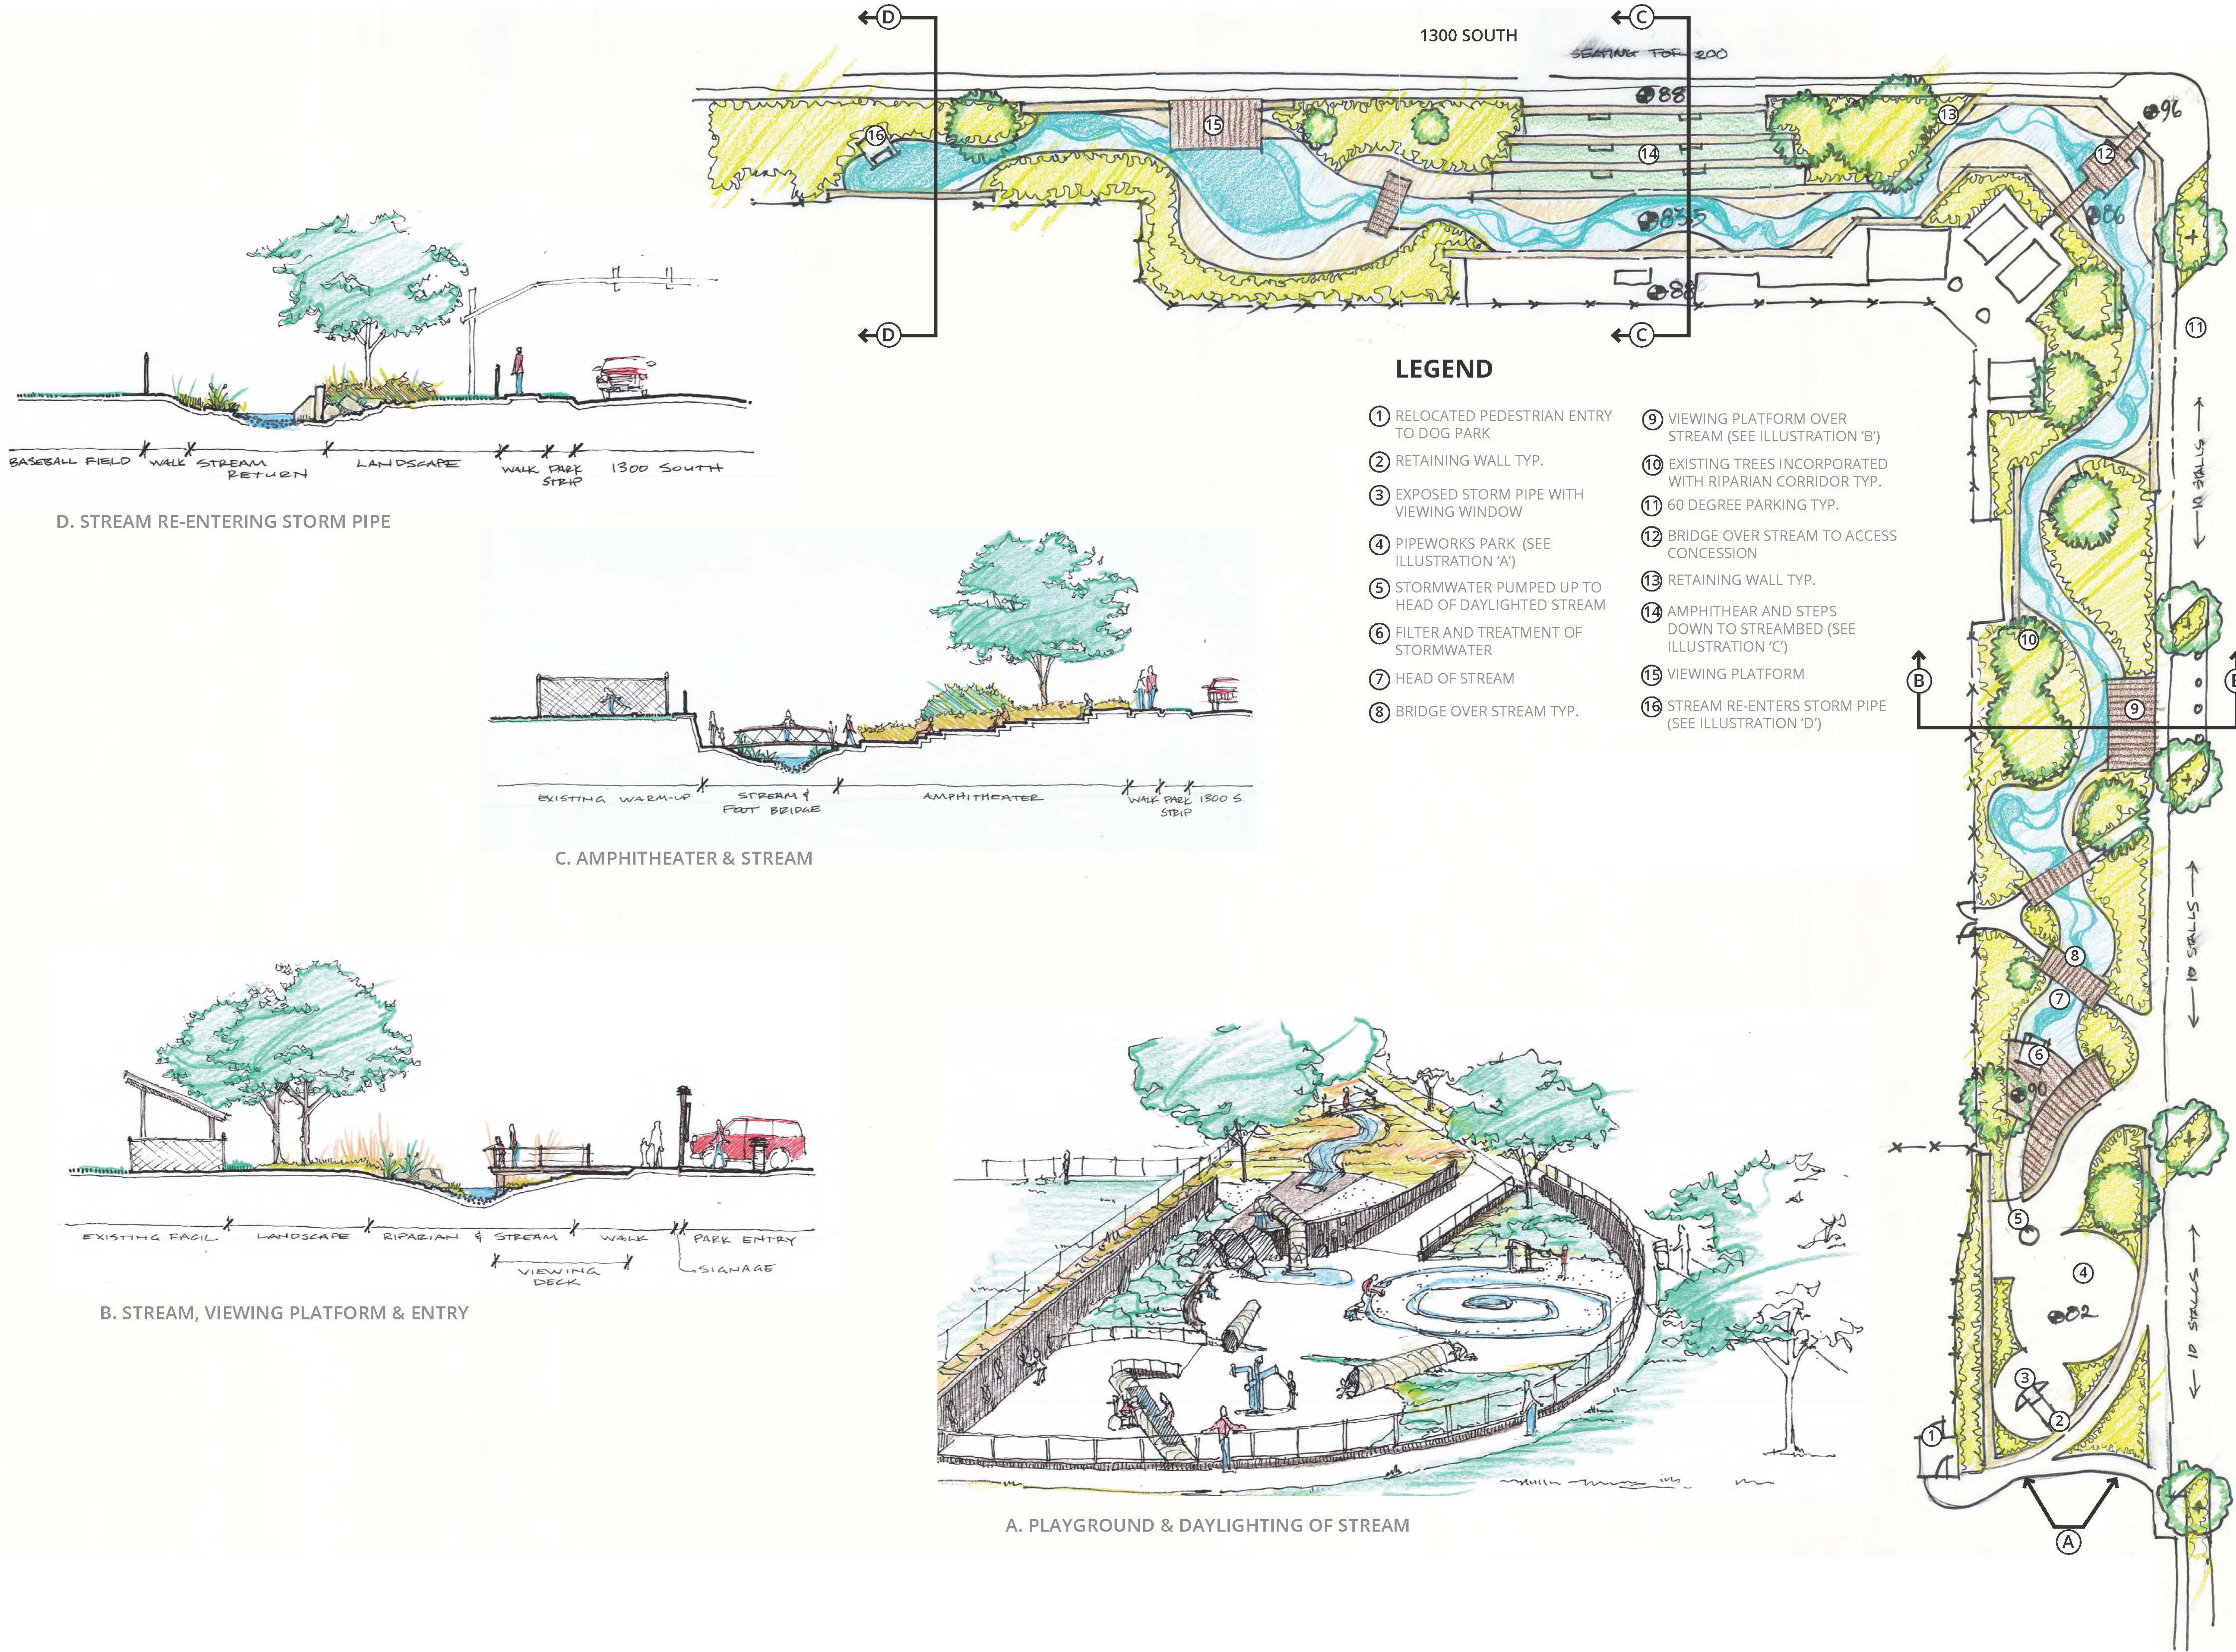


LEGEND


- ① RELOCATED PEDESTRIAN ENTRY TO DOG PARK
- ② RETAINING WALL TYP.
- ③ EXPOSED STORM PIPE WITH VIEWING WINDOW
- ④ PIPEWORKS PARK (SEE ILLUSTRATION 'A')
- ⑤ STORMWATER PUMPED UP TO HEAD OF DAYLIGHTED STREAM
- ⑥ FILTER AND TREATMENT OF STORMWATER
- ⑦ HEAD OF STREAM
- ⑧ BRIDGE OVER STREAM TYP.
- ⑨ VIEWING PLATFORM OVER STREAM (SEE ILLUSTRATION 'B')
- ⑩ EXISTING TREES INCORPORATED WITH RIPARIAN CORRIDOR TYP.
- ⑪ 60 DEGREE PARKING TYP.
- ⑫ BRIDGE OVER STREAM TO ACCESS CONCESSION
- ⑬ RETAINING WALL TYP.
- ⑭ AMPHITHEATER AND STEPS DOWN TO STREAMBED (SEE ILLUSTRATION 'C')
- ⑮ VIEWING PLATFORM
- ⑯ STREAM RE-ENTERS STORM PIPE (SEE ILLUSTRATION 'D')

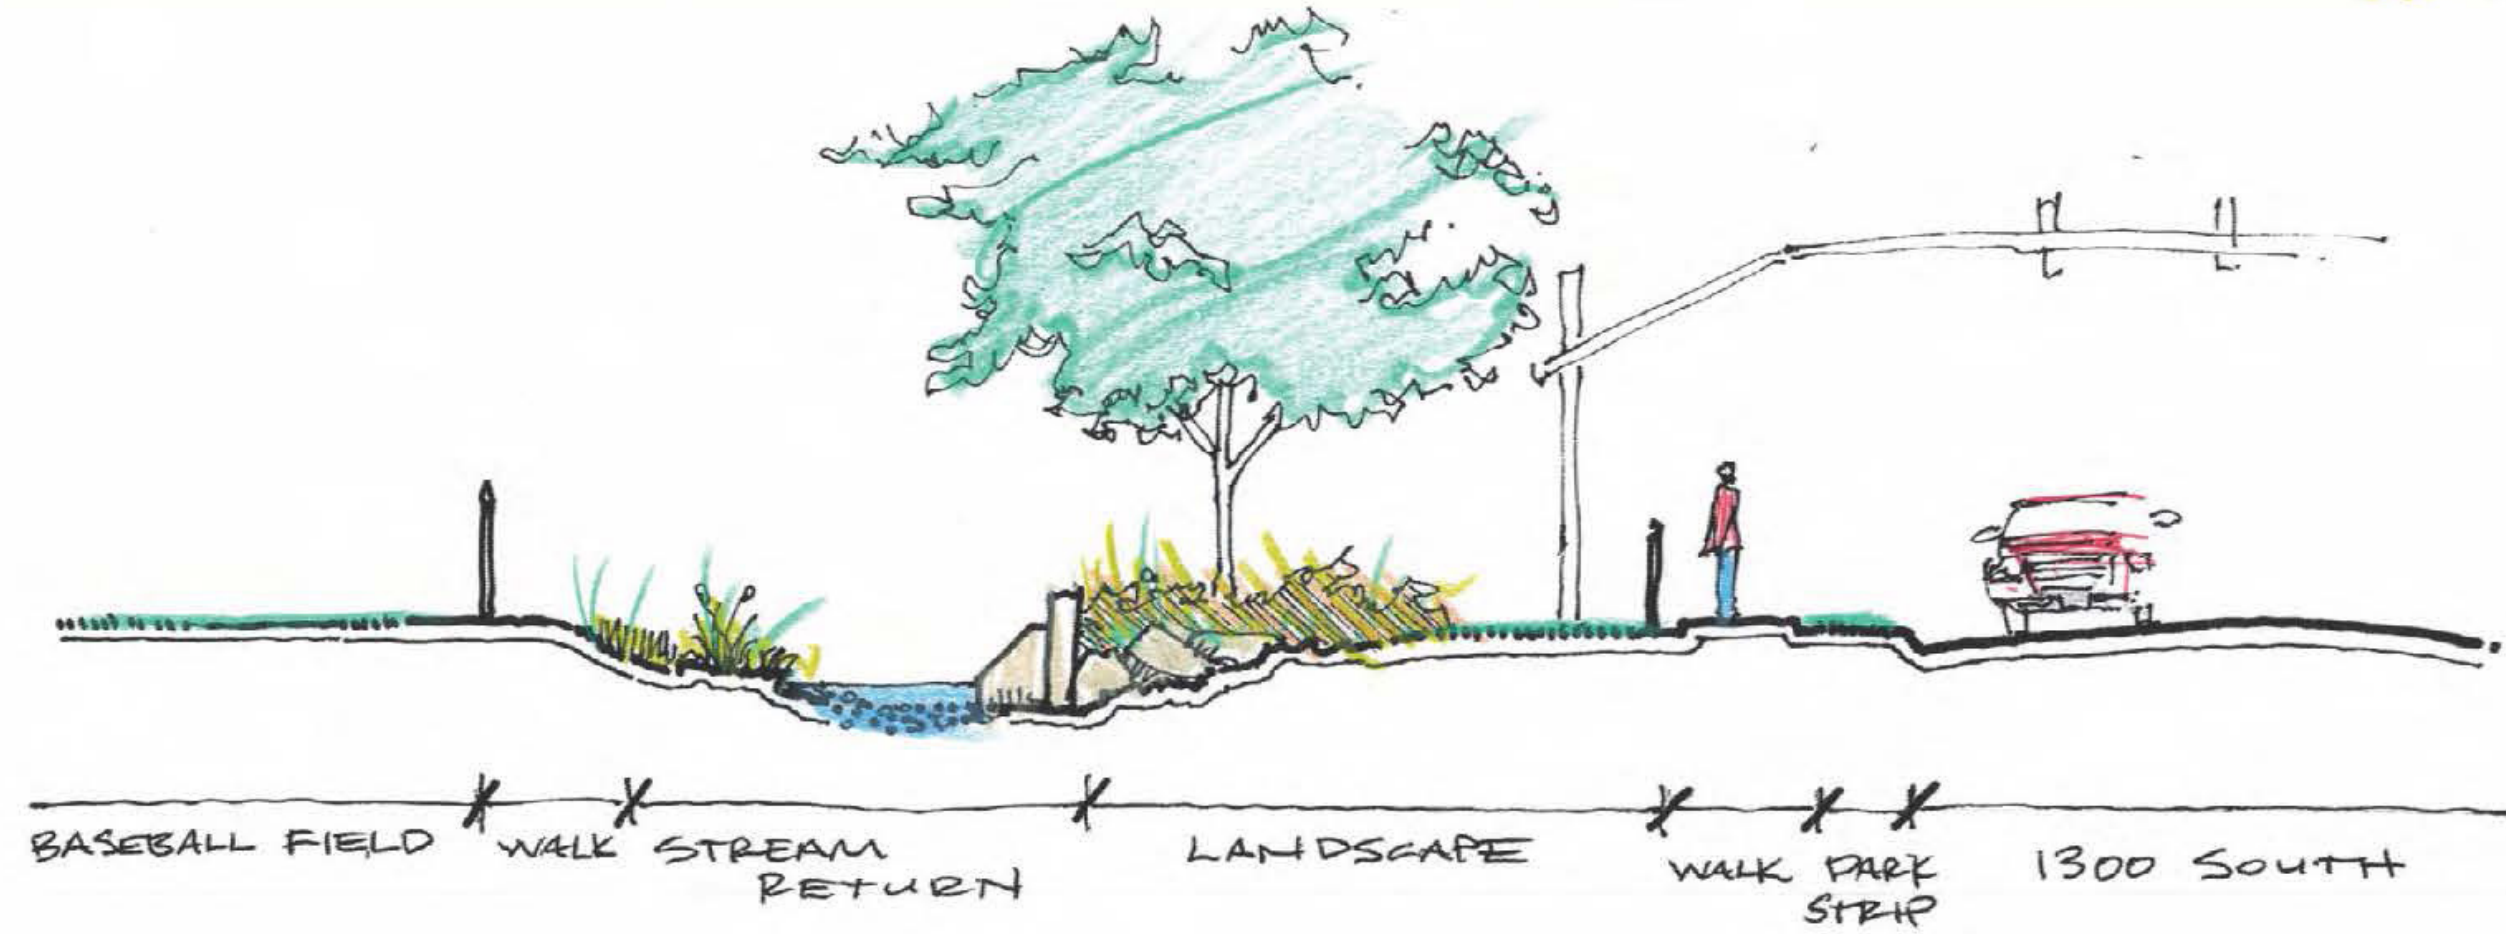

D. STREAM RE-ENTERING STORM PIPE

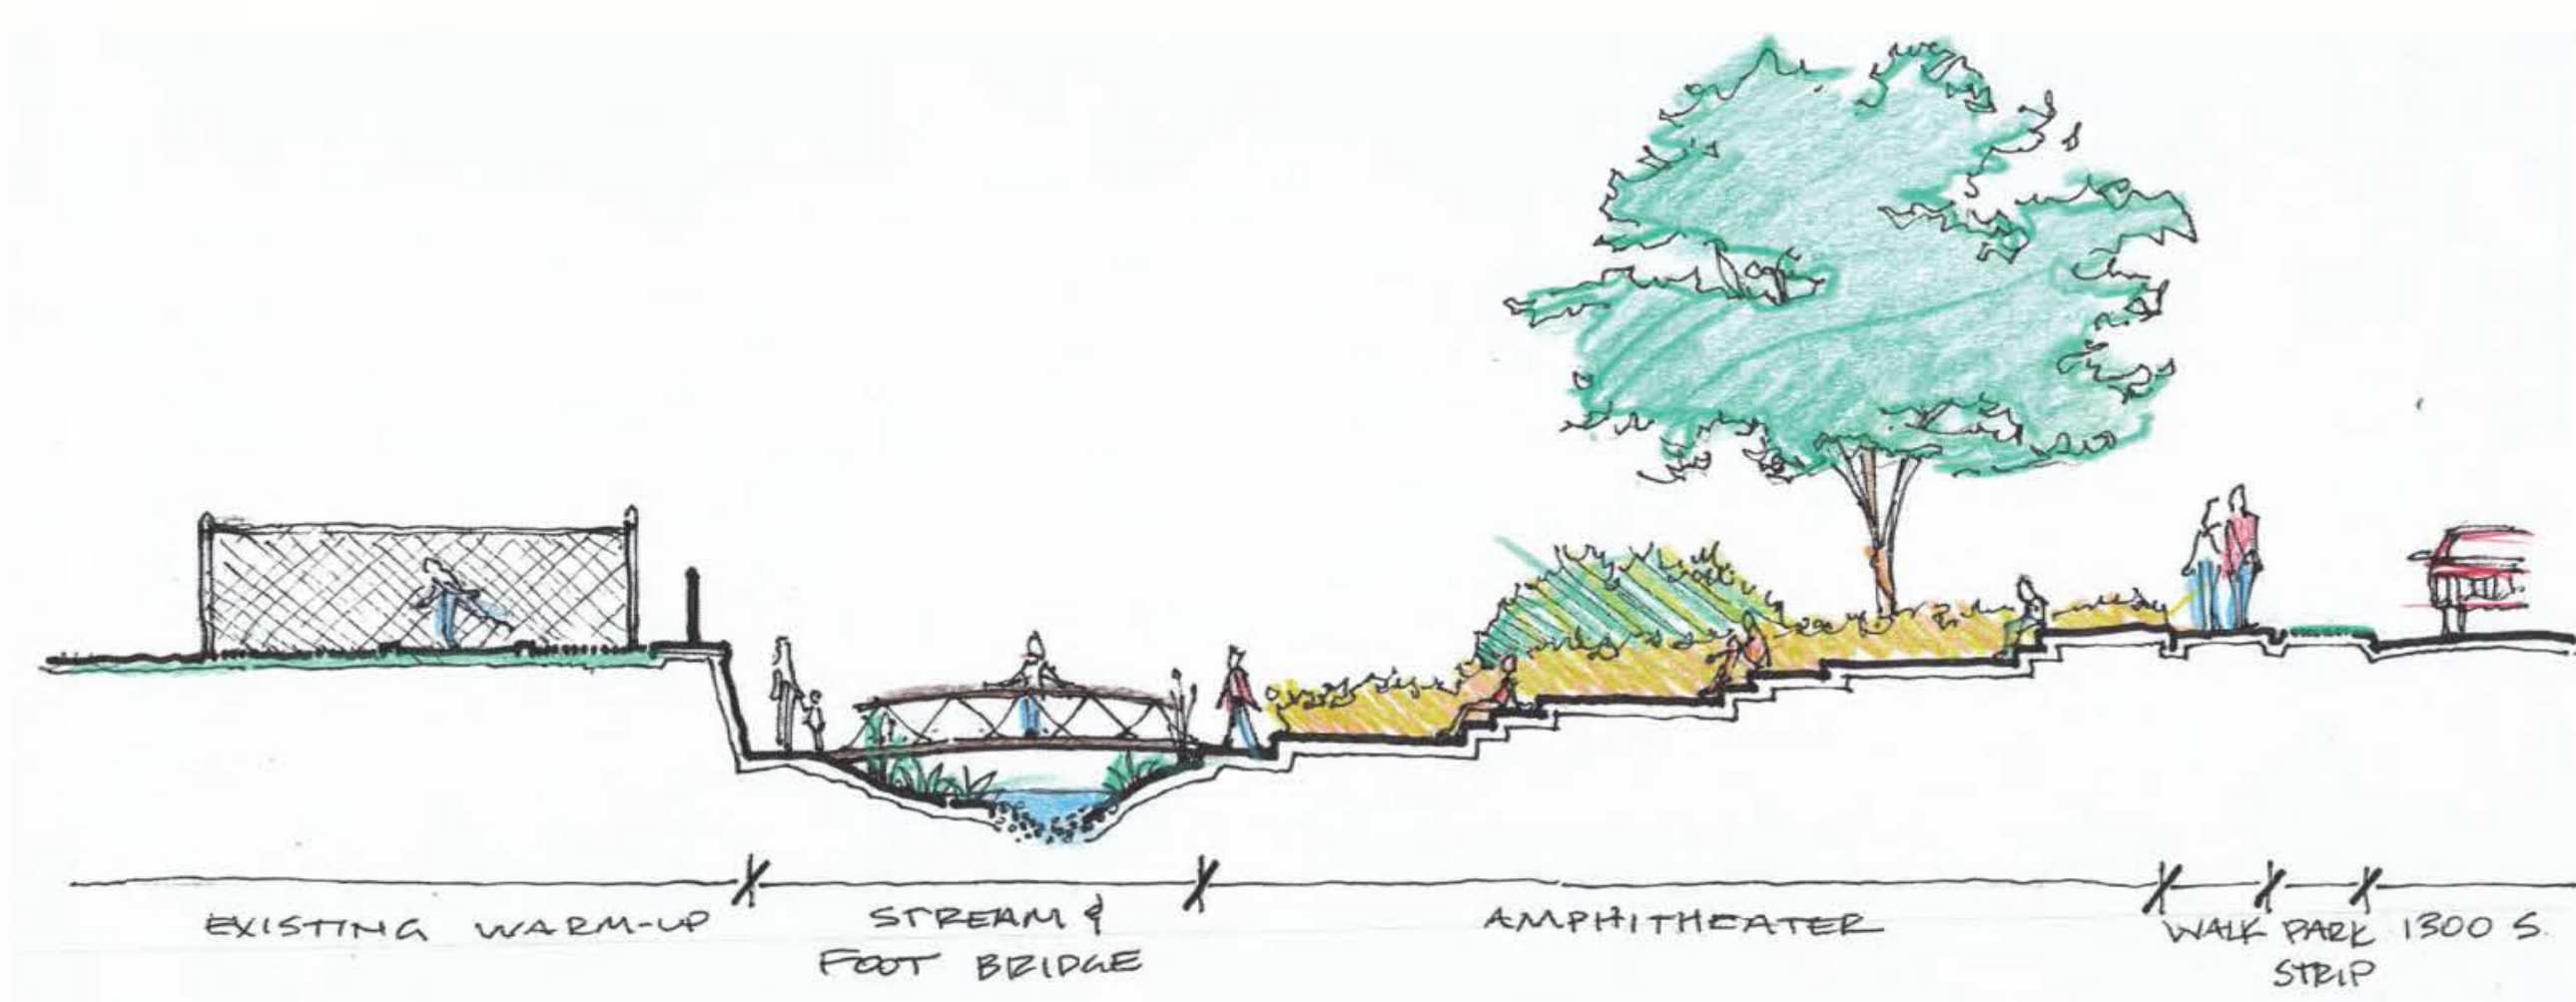

C. AMPHITHEATER & STREAM

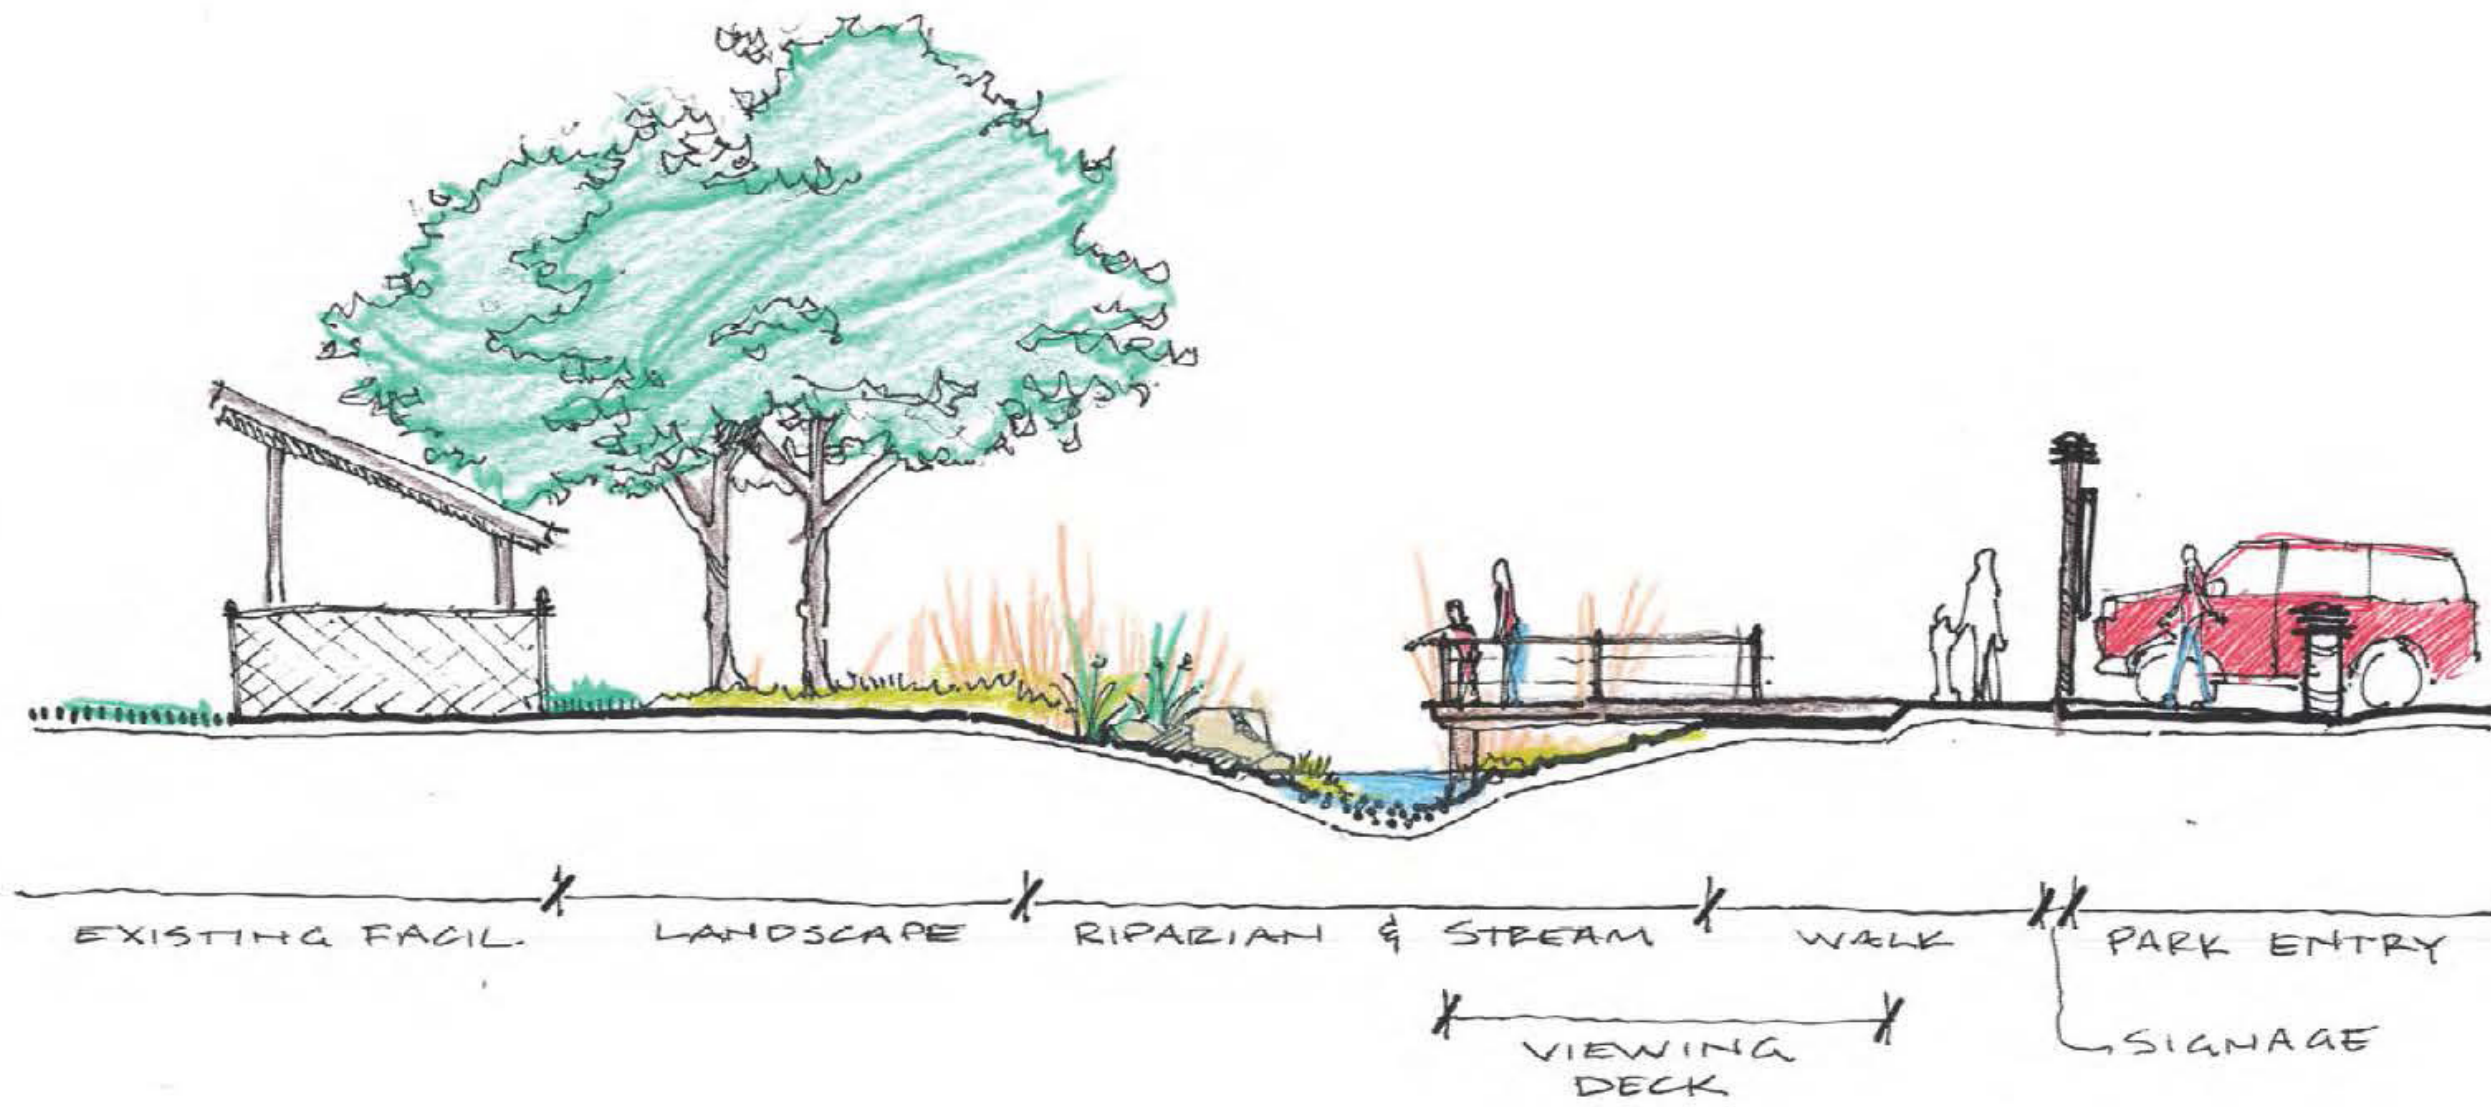

B. STREAM, VIEWING PLATFORM & ENTRY



A. PLAYGROUND & DAYLIGHTING OF STREAM

800 EAST