


Dockholt
Landscape Architecture

Design Concept Two
12/12/2016


HERMAN FRANKS PARK

EMIGRATION CREEK

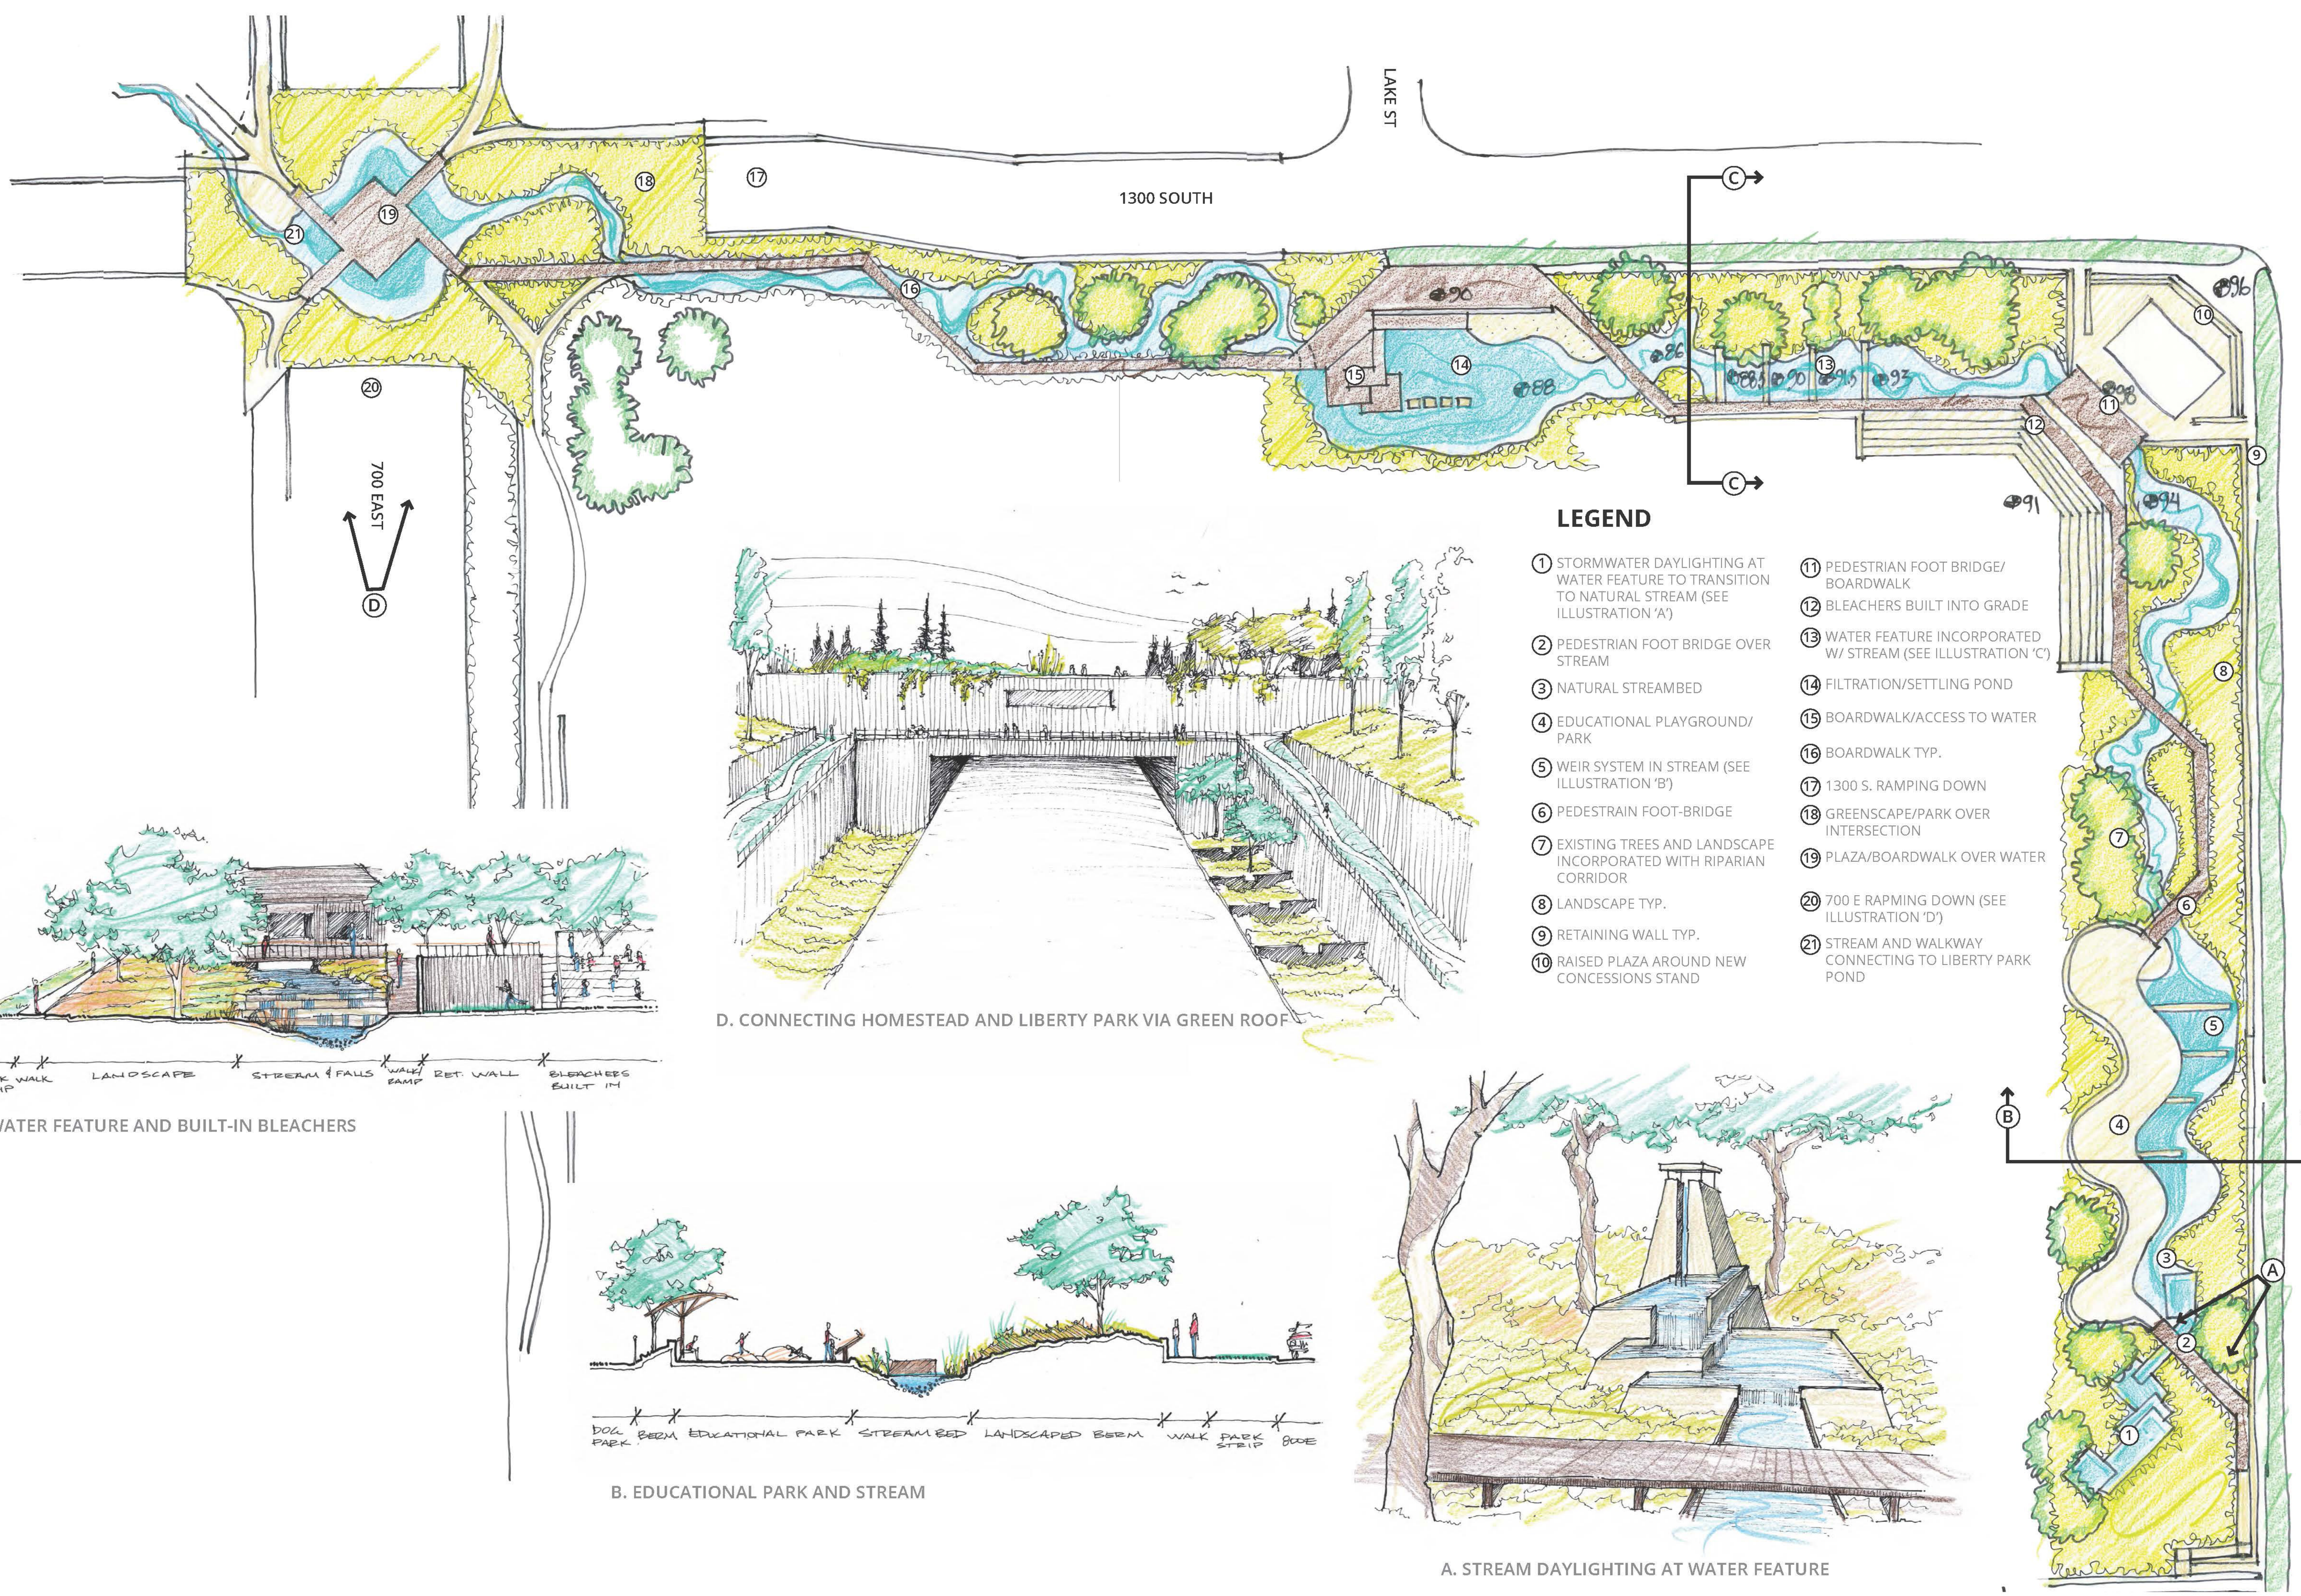


LEGEND

- ① STORMWATER DAYLIGHTING AT WATER FEATURE TO TRANSITION TO NATURAL STREAM (SEE ILLUSTRATION 'A')
- ② PEDESTRIAN FOOT BRIDGE OVER STREAM
- ③ NATURAL STREAMBED
- ④ EDUCATIONAL PLAYGROUND/ PARK
- ⑤ WEIR SYSTEM IN STREAM (SEE ILLUSTRATION 'B')
- ⑥ PEDESTRIAN FOOT-BRIDGE
- ⑦ EXISTING TREES AND LANDSCAPE INCORPORATED WITH RIPARIAN CORRIDOR
- ⑧ LANDSCAPE TYP.
- ⑨ RETAINING WALL TYP.
- ⑩ RAISED PLAZA AROUND NEW CONCESSIONS STAND
- ⑪ PEDESTRIAN FOOT BRIDGE/ BOARDWALK
- ⑫ BLEACHERS BUILT INTO GRADE
- ⑬ WATER FEATURE INCORPORATED W/ STREAM (SEE ILLUSTRATION 'C')
- ⑭ FILTRATION/SETTLING POND
- ⑮ BOARDWALK/ACCESS TO WATER
- ⑯ BOARDWALK TYP.
- ⑰ 1300 S. RAMPING DOWN
- ⑱ GREENSCAPE/PARK OVER INTERSECTION
- ⑲ PLAZA/BOARDWALK OVER WATER
- ⑳ 700 E RAMPING DOWN (SEE ILLUSTRATION 'D')
- ㉑ STREAM AND WALKWAY CONNECTING TO LIBERTY PARK POND

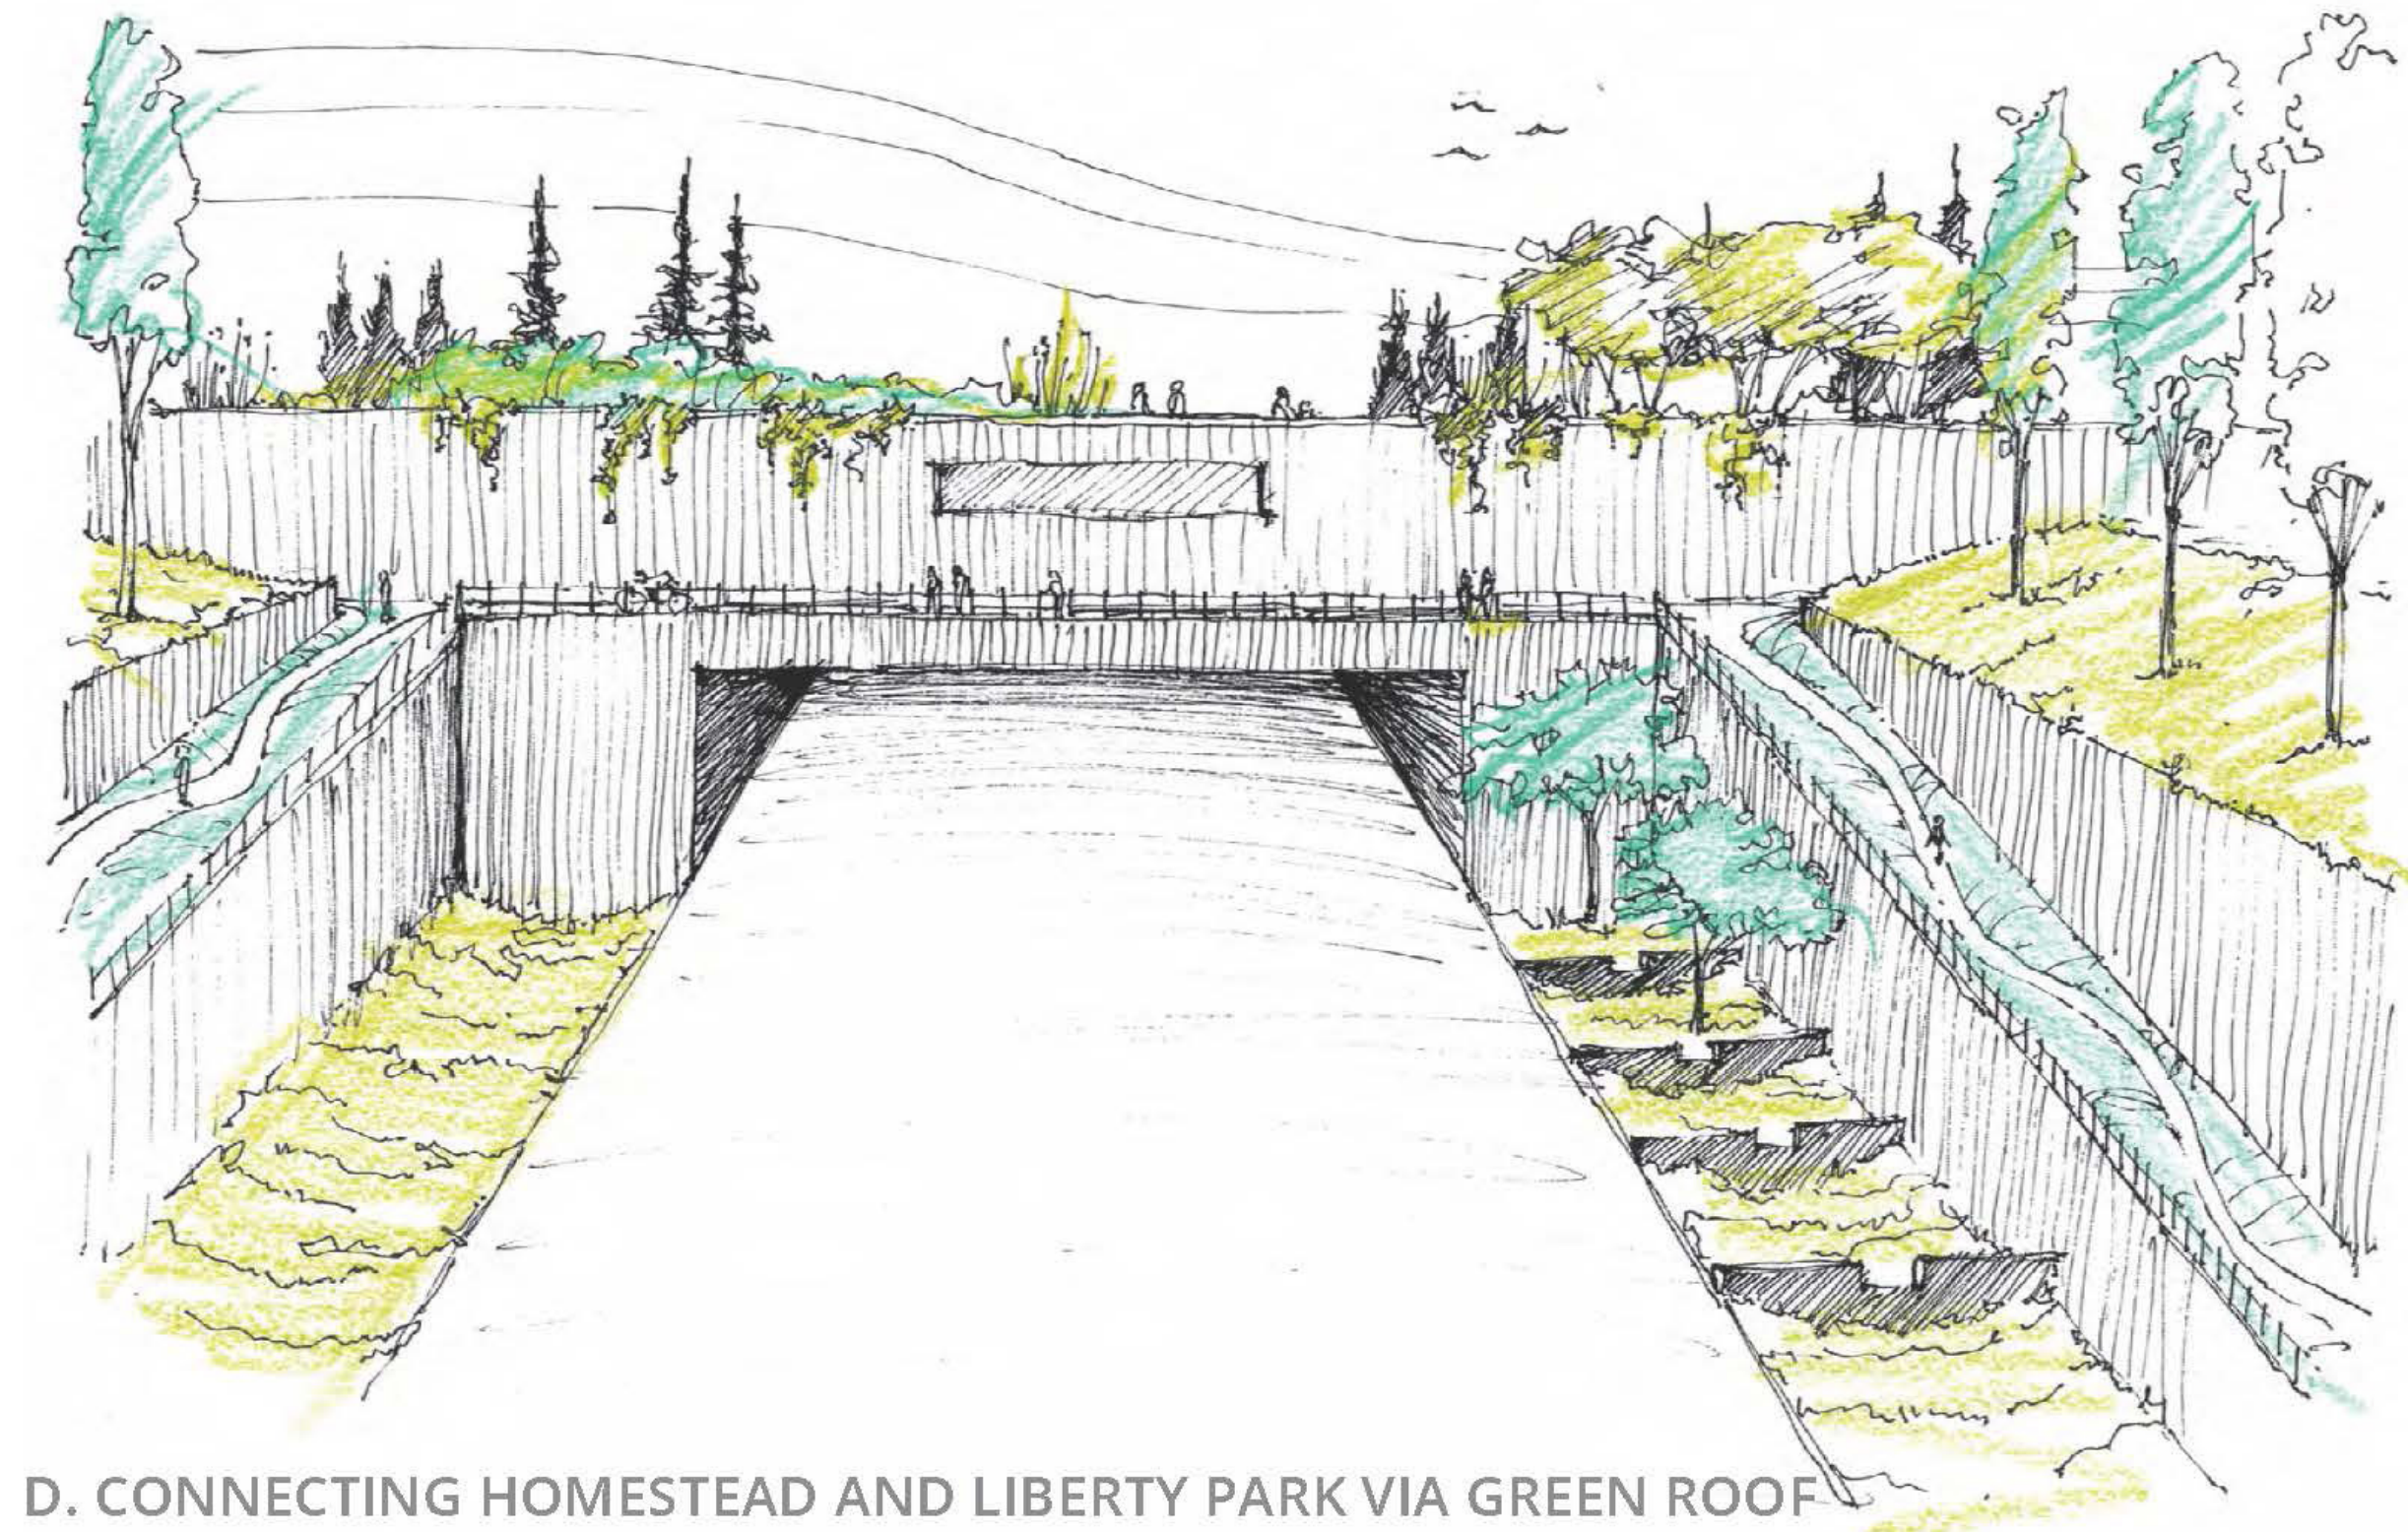


D. CONNECTING HOMESTEAD AND LIBERTY PARK VIA GREEN ROOF

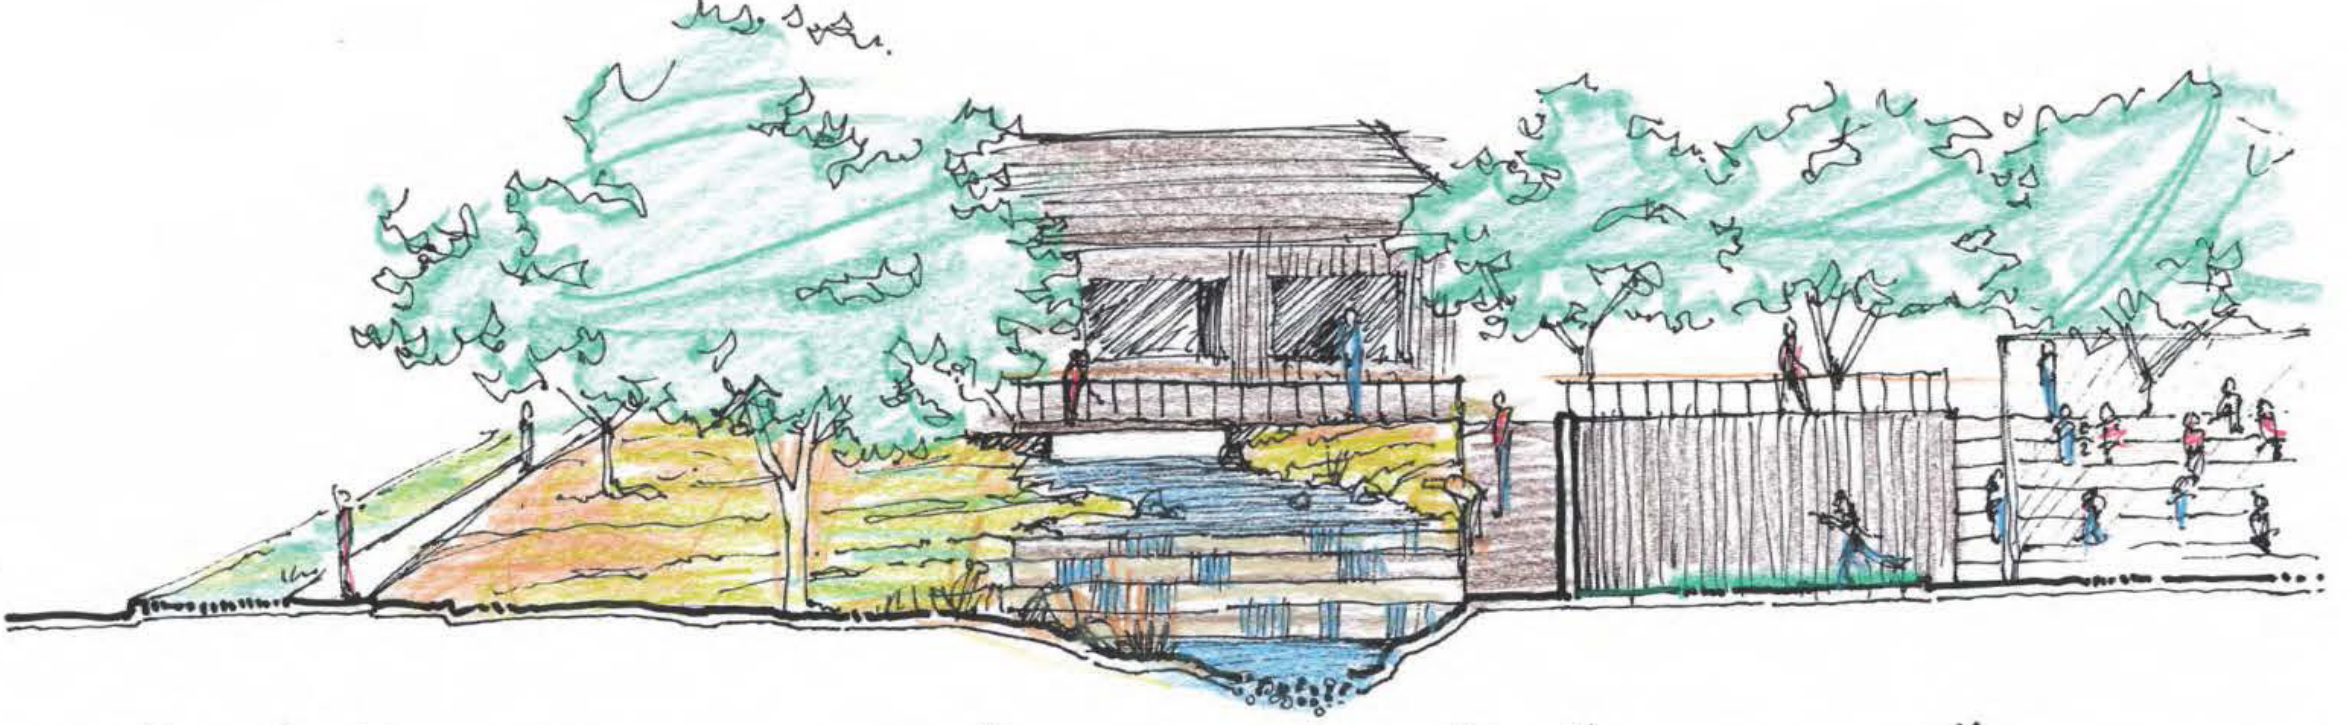

C. WATER FEATURE AND BUILT-IN BLEACHERS



B. EDUCATIONAL PARK AND STREAM

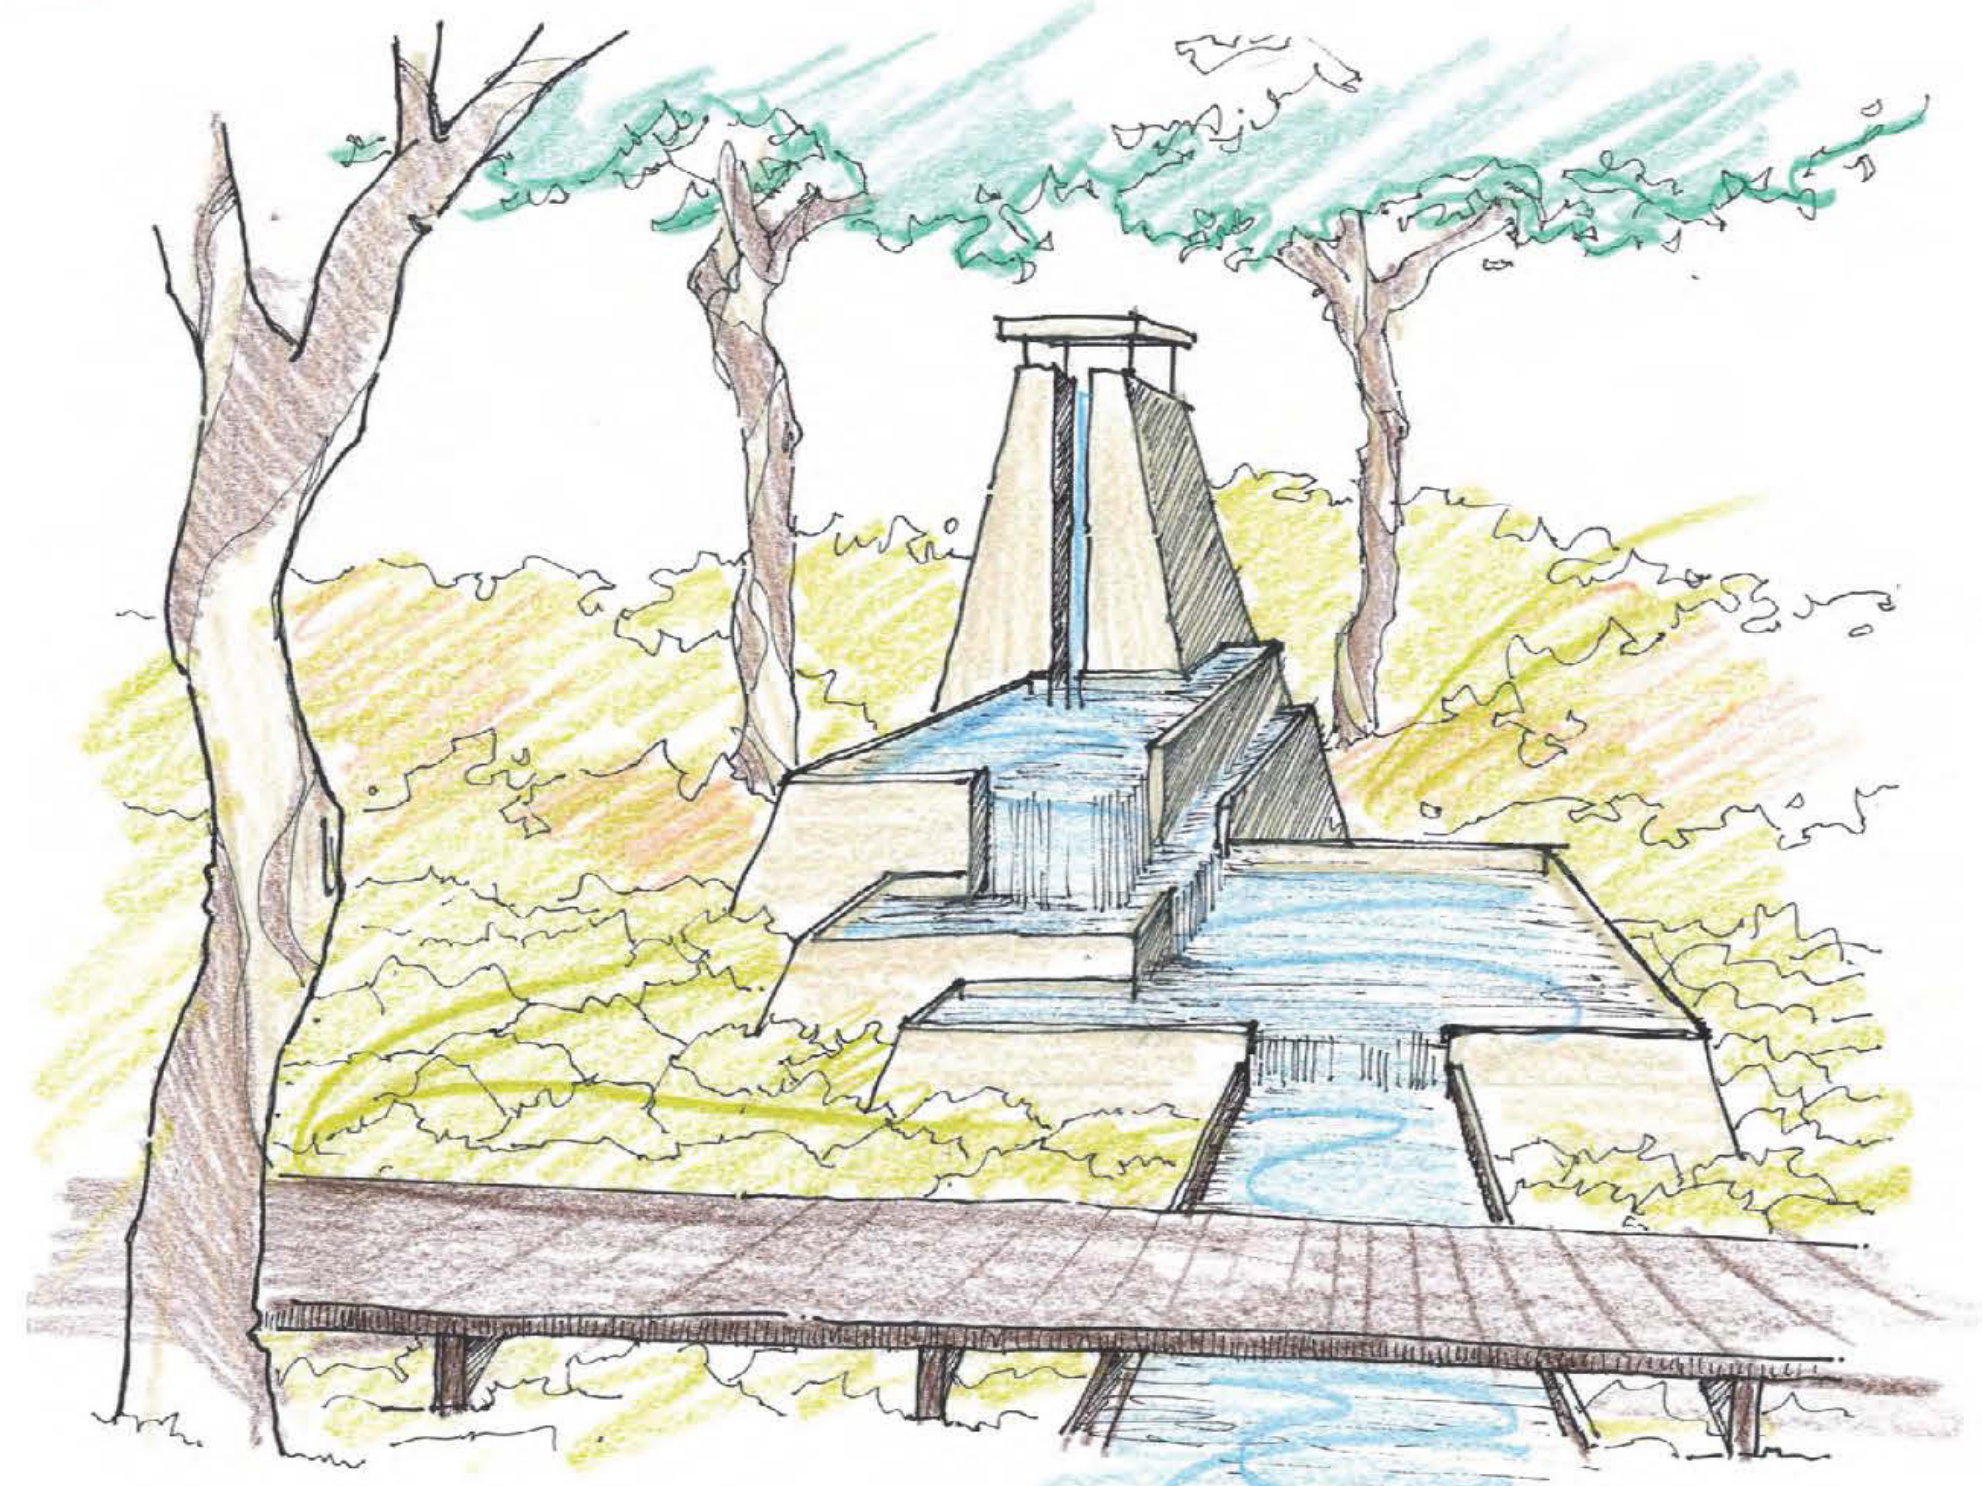

A. STREAM DAYLIGHTING AT WATER FEATURE

800 EAST

700 EAST

1300 SOUTH

LAKE ST

700 EAST